


【計算機室の図面】

2008/07/17更新 M.K

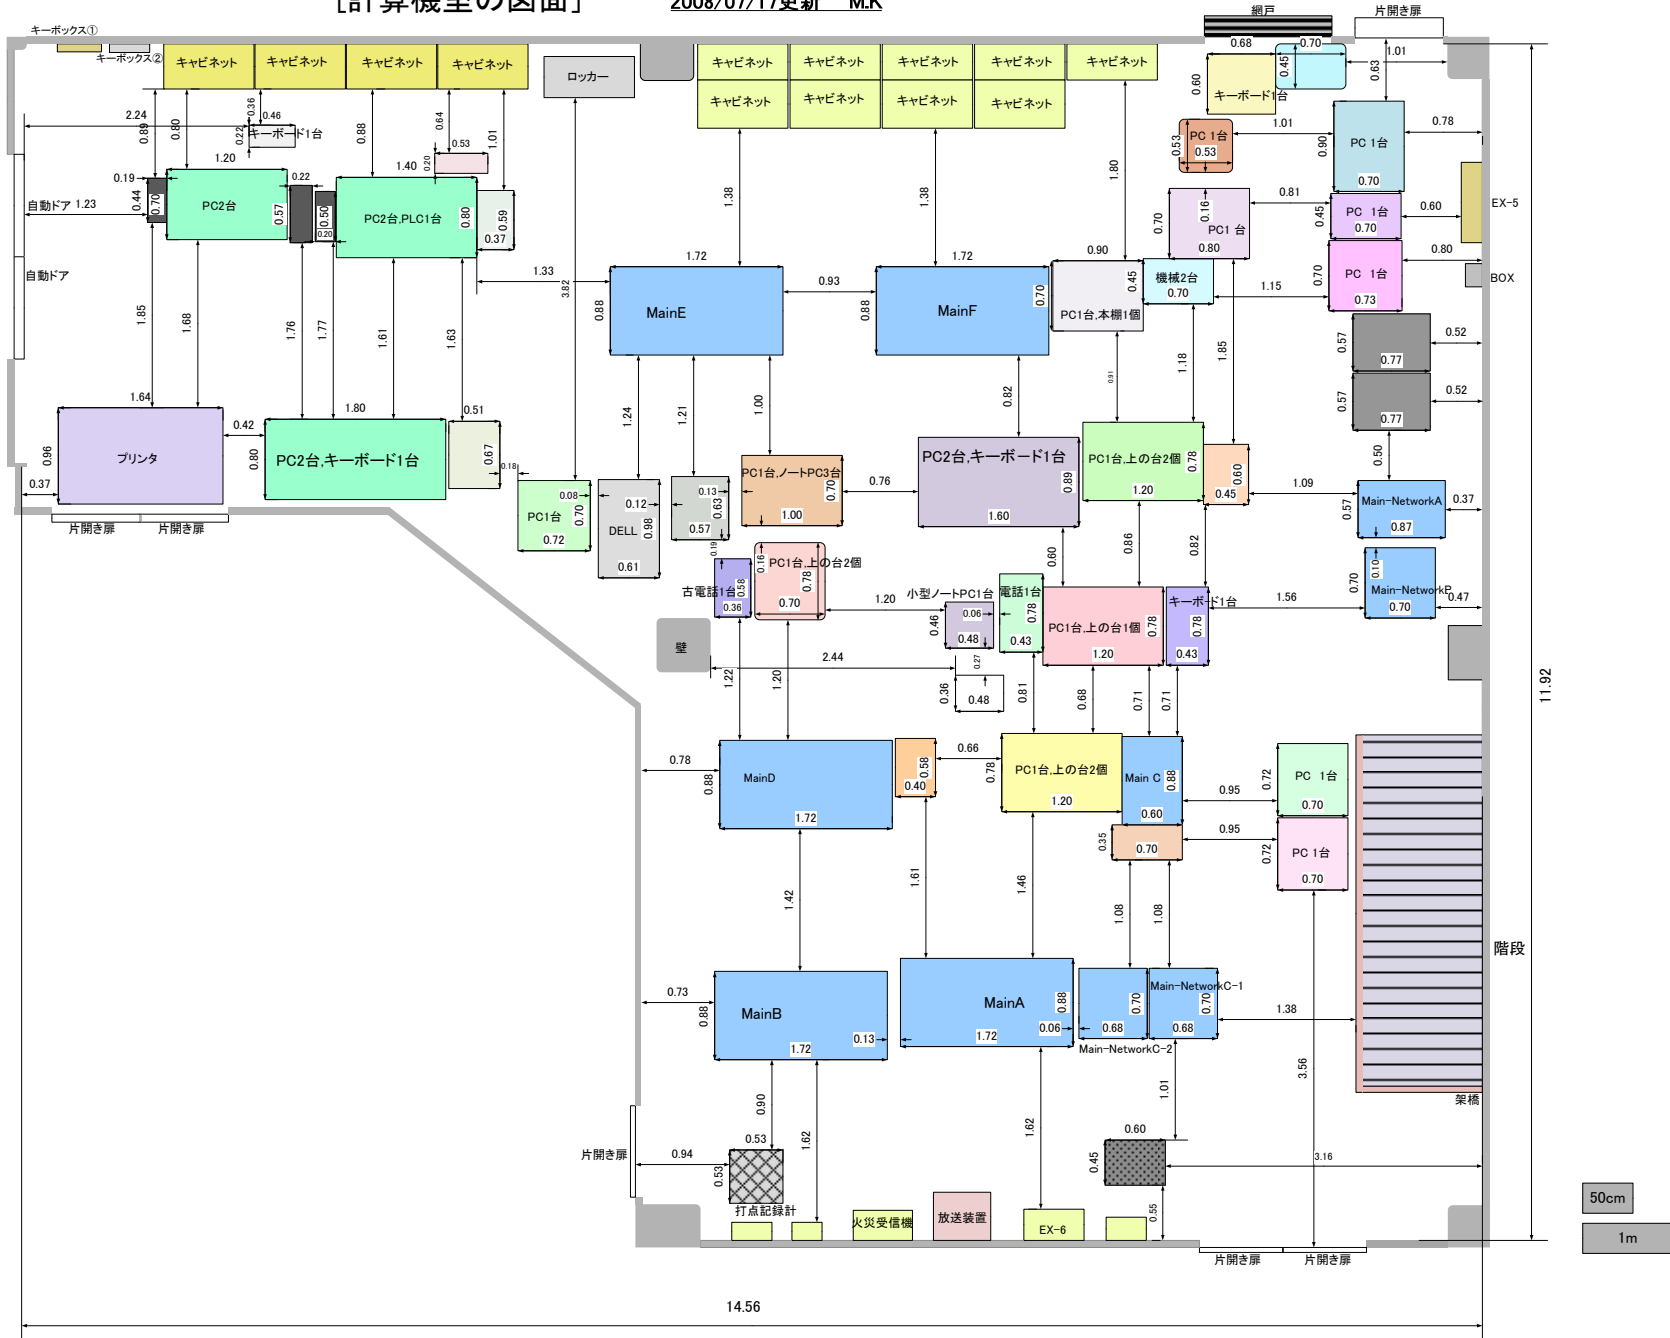

14.56

11.92

